


WAGSTAFF ARCHITECTS

275 MILLER AVENUE #202  
MILL VALLEY, CA 94941  
T 415 383 2160 F 415 383 2167  
wagstaffarchitects.com

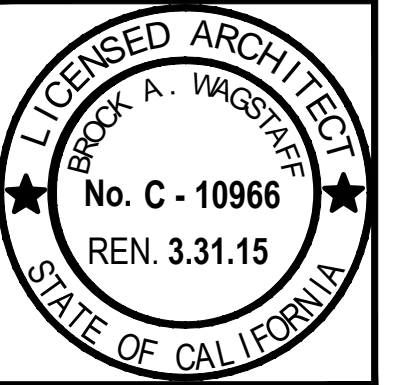

UNIT

C

NOVATO DEVELOPMENT  
RUDNICK ESTATES  
NOVATO, CALIFORNIA

Copyright © 2013 by Wagstaff Architects. All rights reserved. No part of this work may be reproduced, charged, copied, or transmitted in any form or by any means electric, or mechanical, including but not limited to photocopying and recording or by any storage and retrieval system, except as may be expressly permitted in writing by Wagstaff Architects.


SECOND FLOOR PLAN

DRAWN BY: ER

DATE:	ISSUE:
Apr. 23 '13	Admin Planning Review
July 23 '13	Sub. for Permit
Aug 19 '13	Re-Sub. for Permit

A1.1

SHEET 9 OF 22

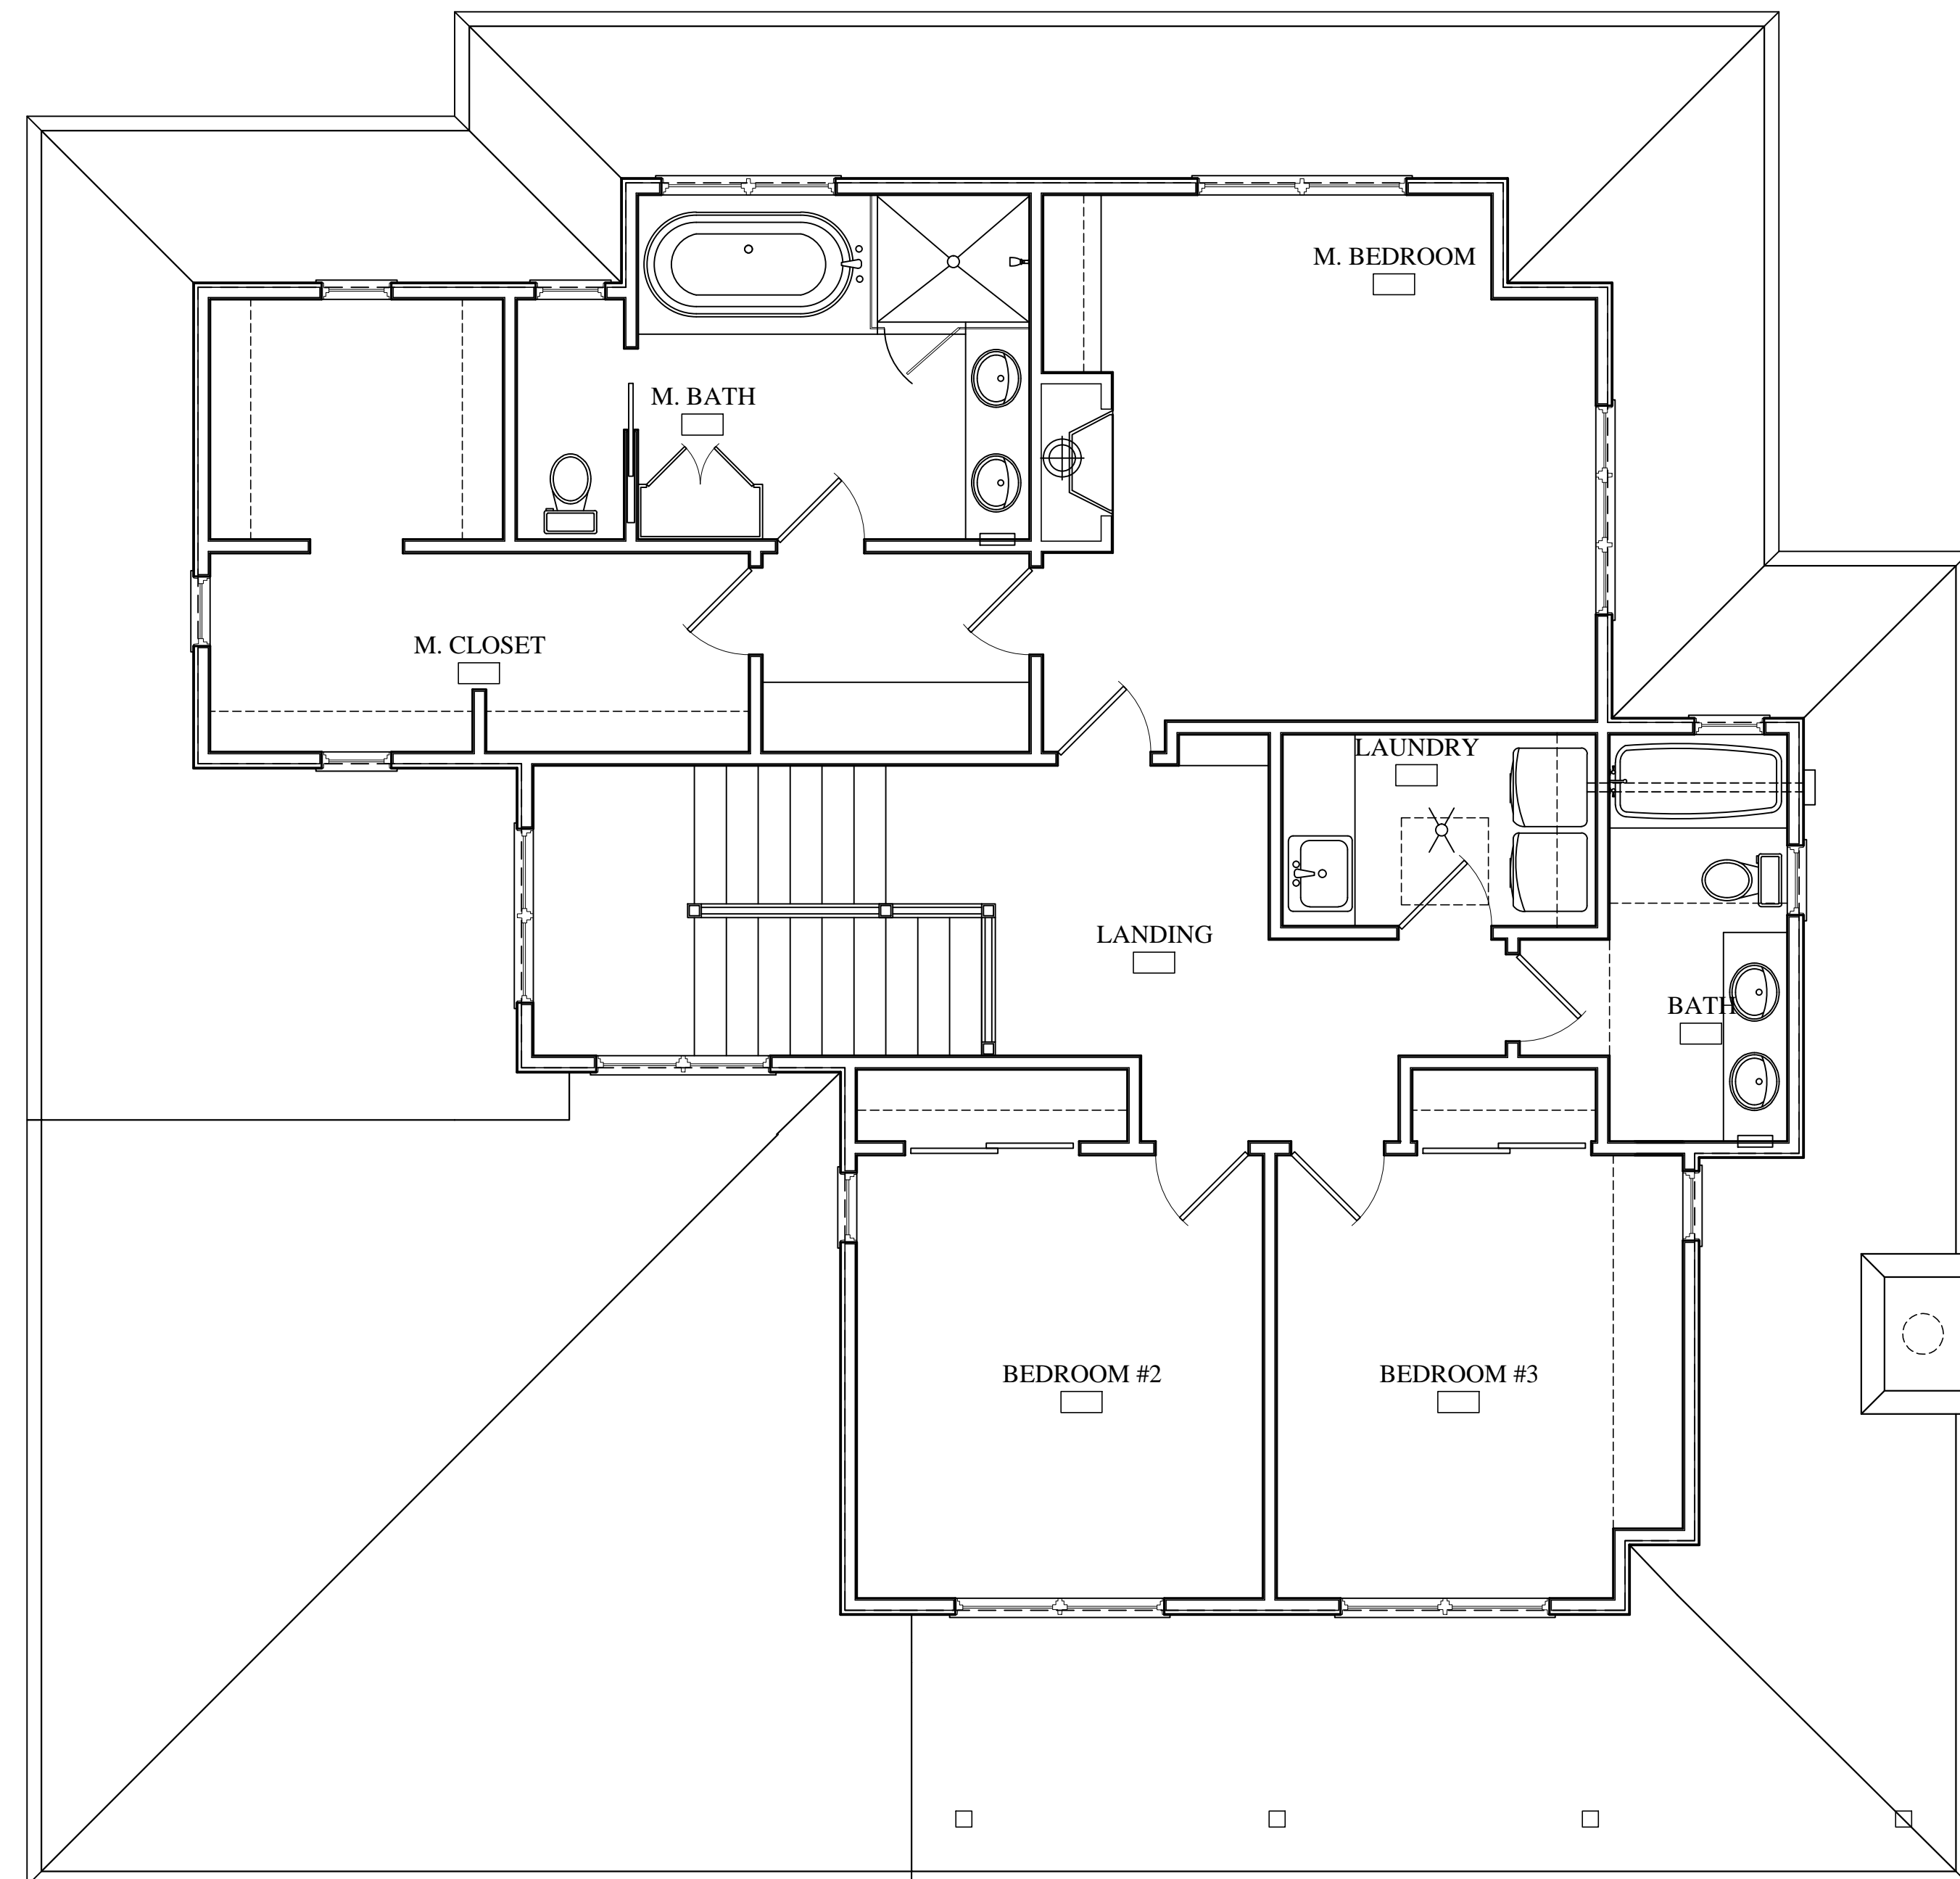

1 SECOND FLOOR PLAN

1/4" = 1'-0"