

UNIT
B

NOVATO DEVELOPMENT
RUDNICK ESTATES
NOVATO, CALIFORNIA


Copyright © 2013 by Wagstaff Architects. All rights reserved. No part of this work may be reproduced, charged, copied, or transmitted in any form or by any means electric, or mechanical, including but not limited to photocopying and recording or by any storage and retrieval system, except as may be expressly permitted in writing by Wagstaff Architects.

FIRST FLOOR PLAN

DRAWN BY: ER

DATE:	ISSUE:
Apr. 23 '13	Admin Planning Review
July 23 '13	Sub. for Permit
Aug 19 '13	Re-Sub. for Permit

A1.0

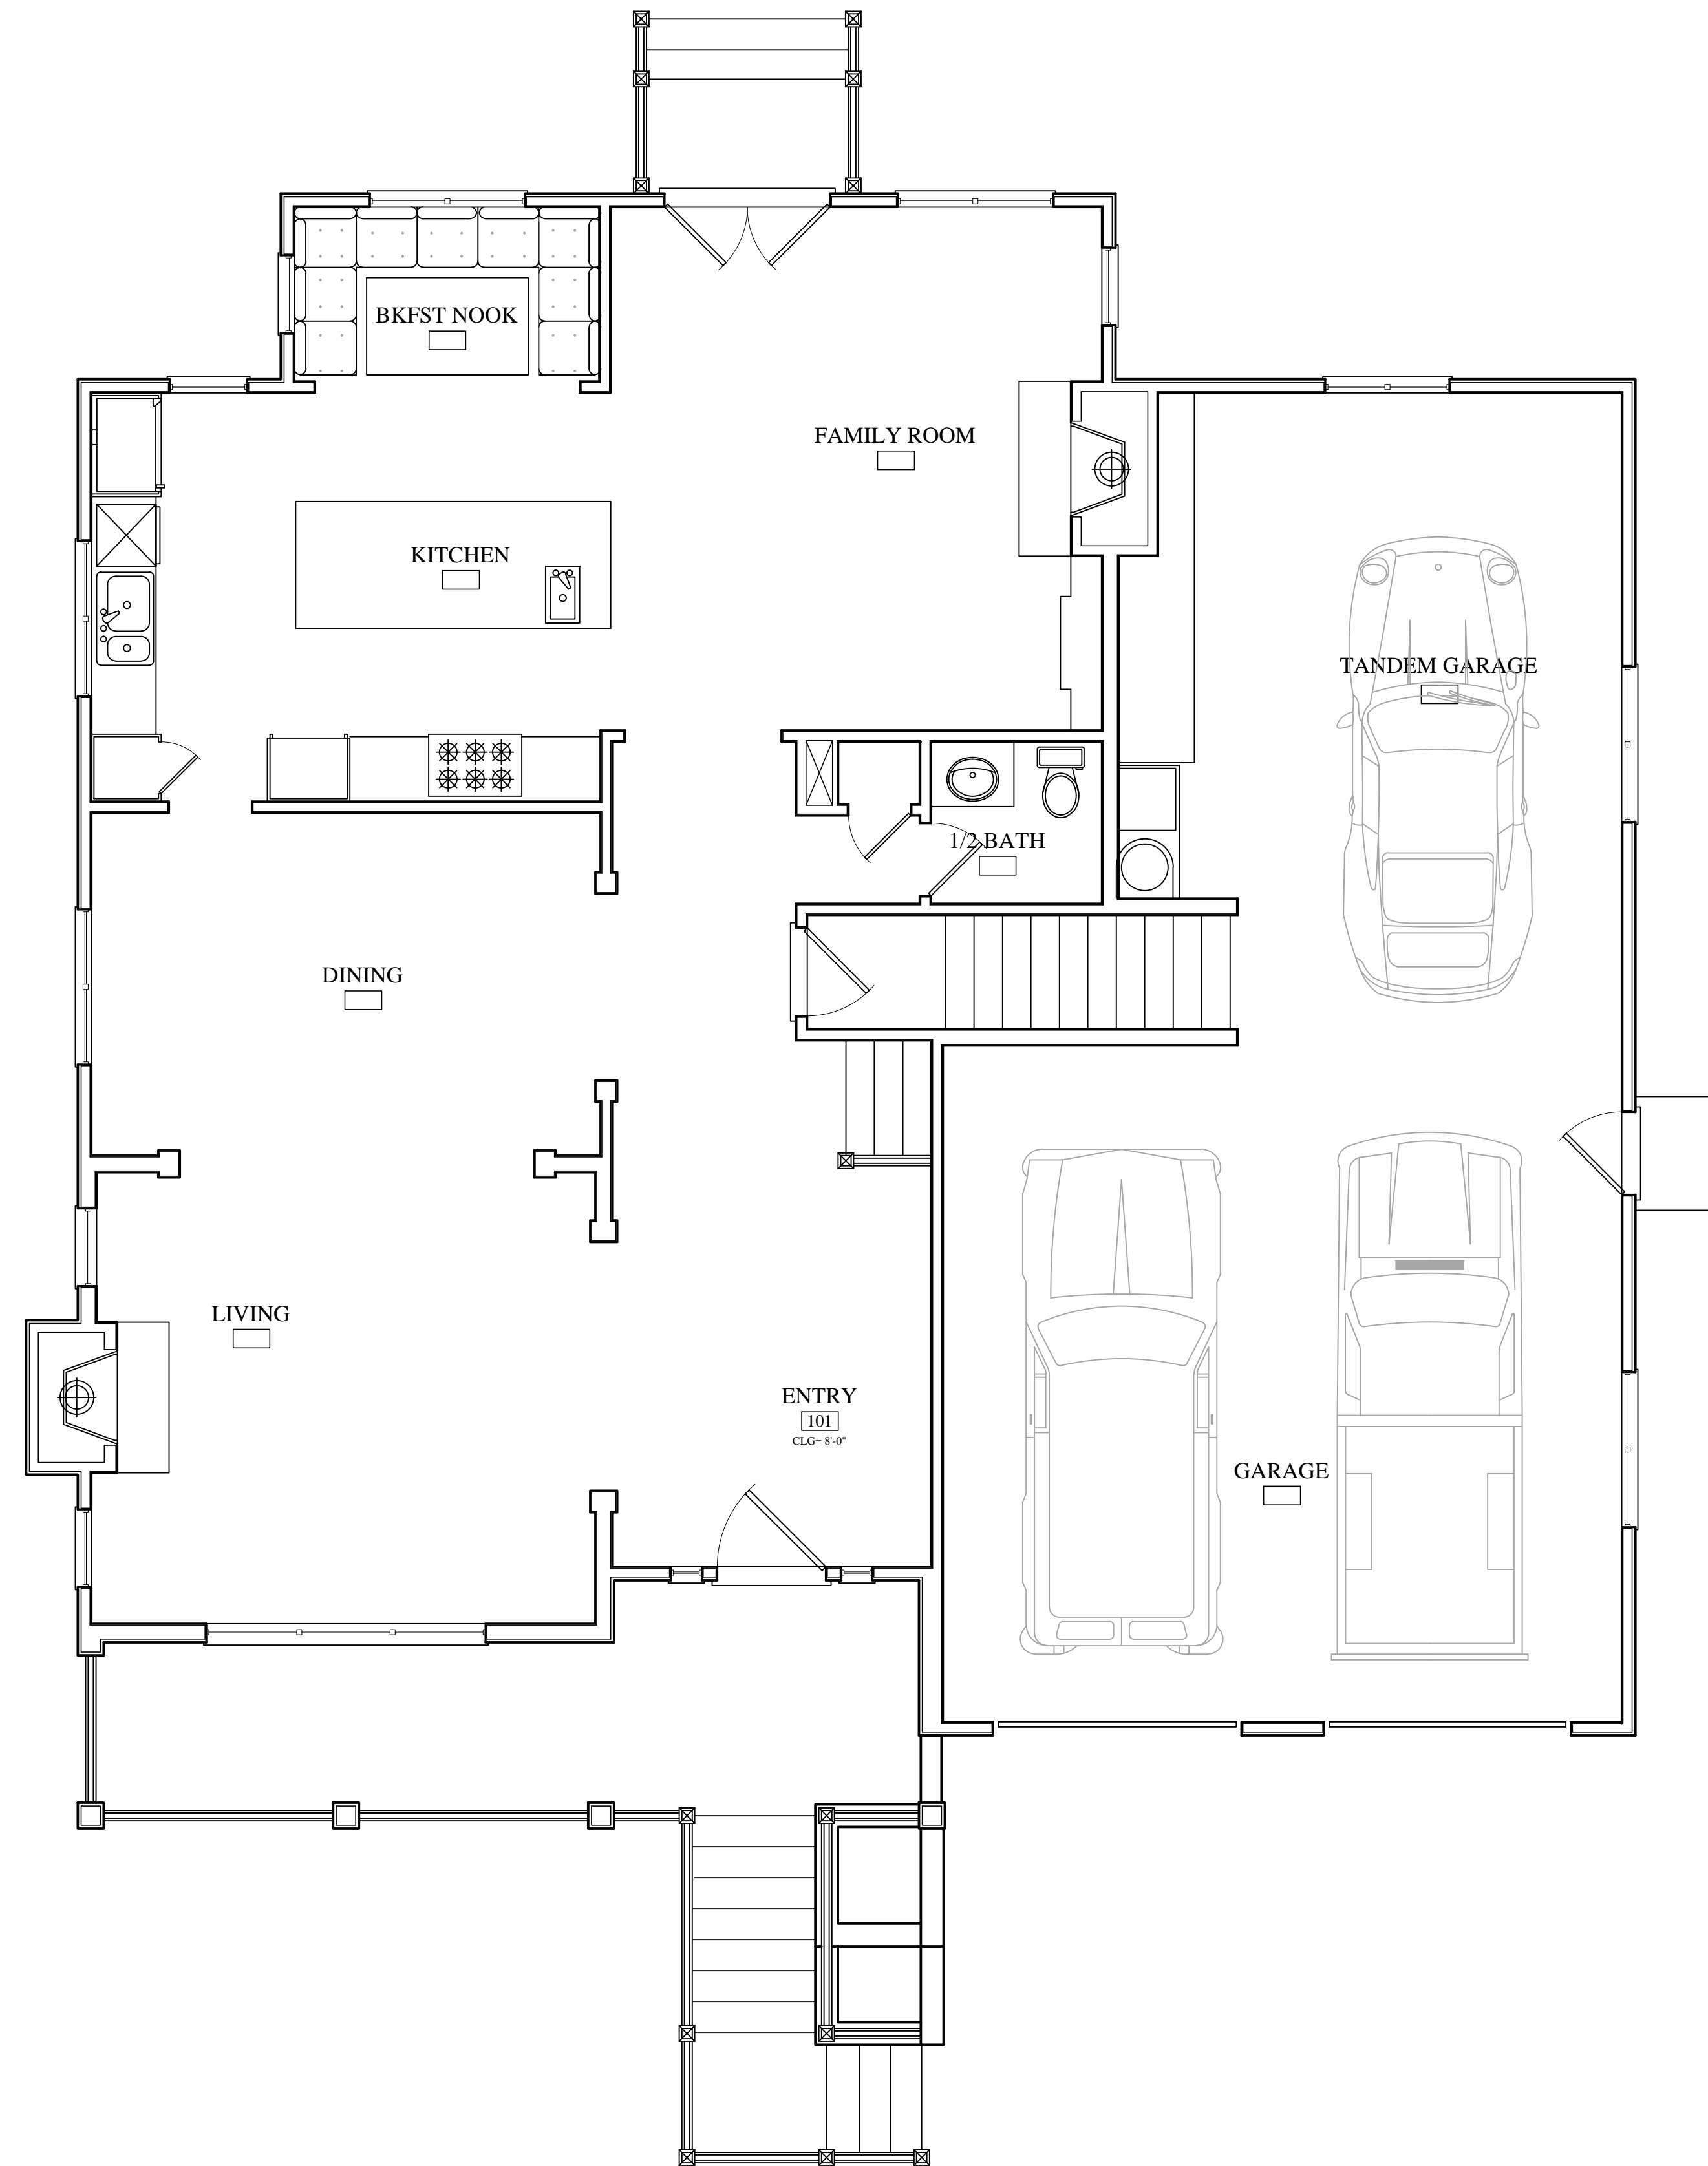

1 FIRST FLOOR PLAN